




GROUND FLOOR PLAN  
SCALE 1:100

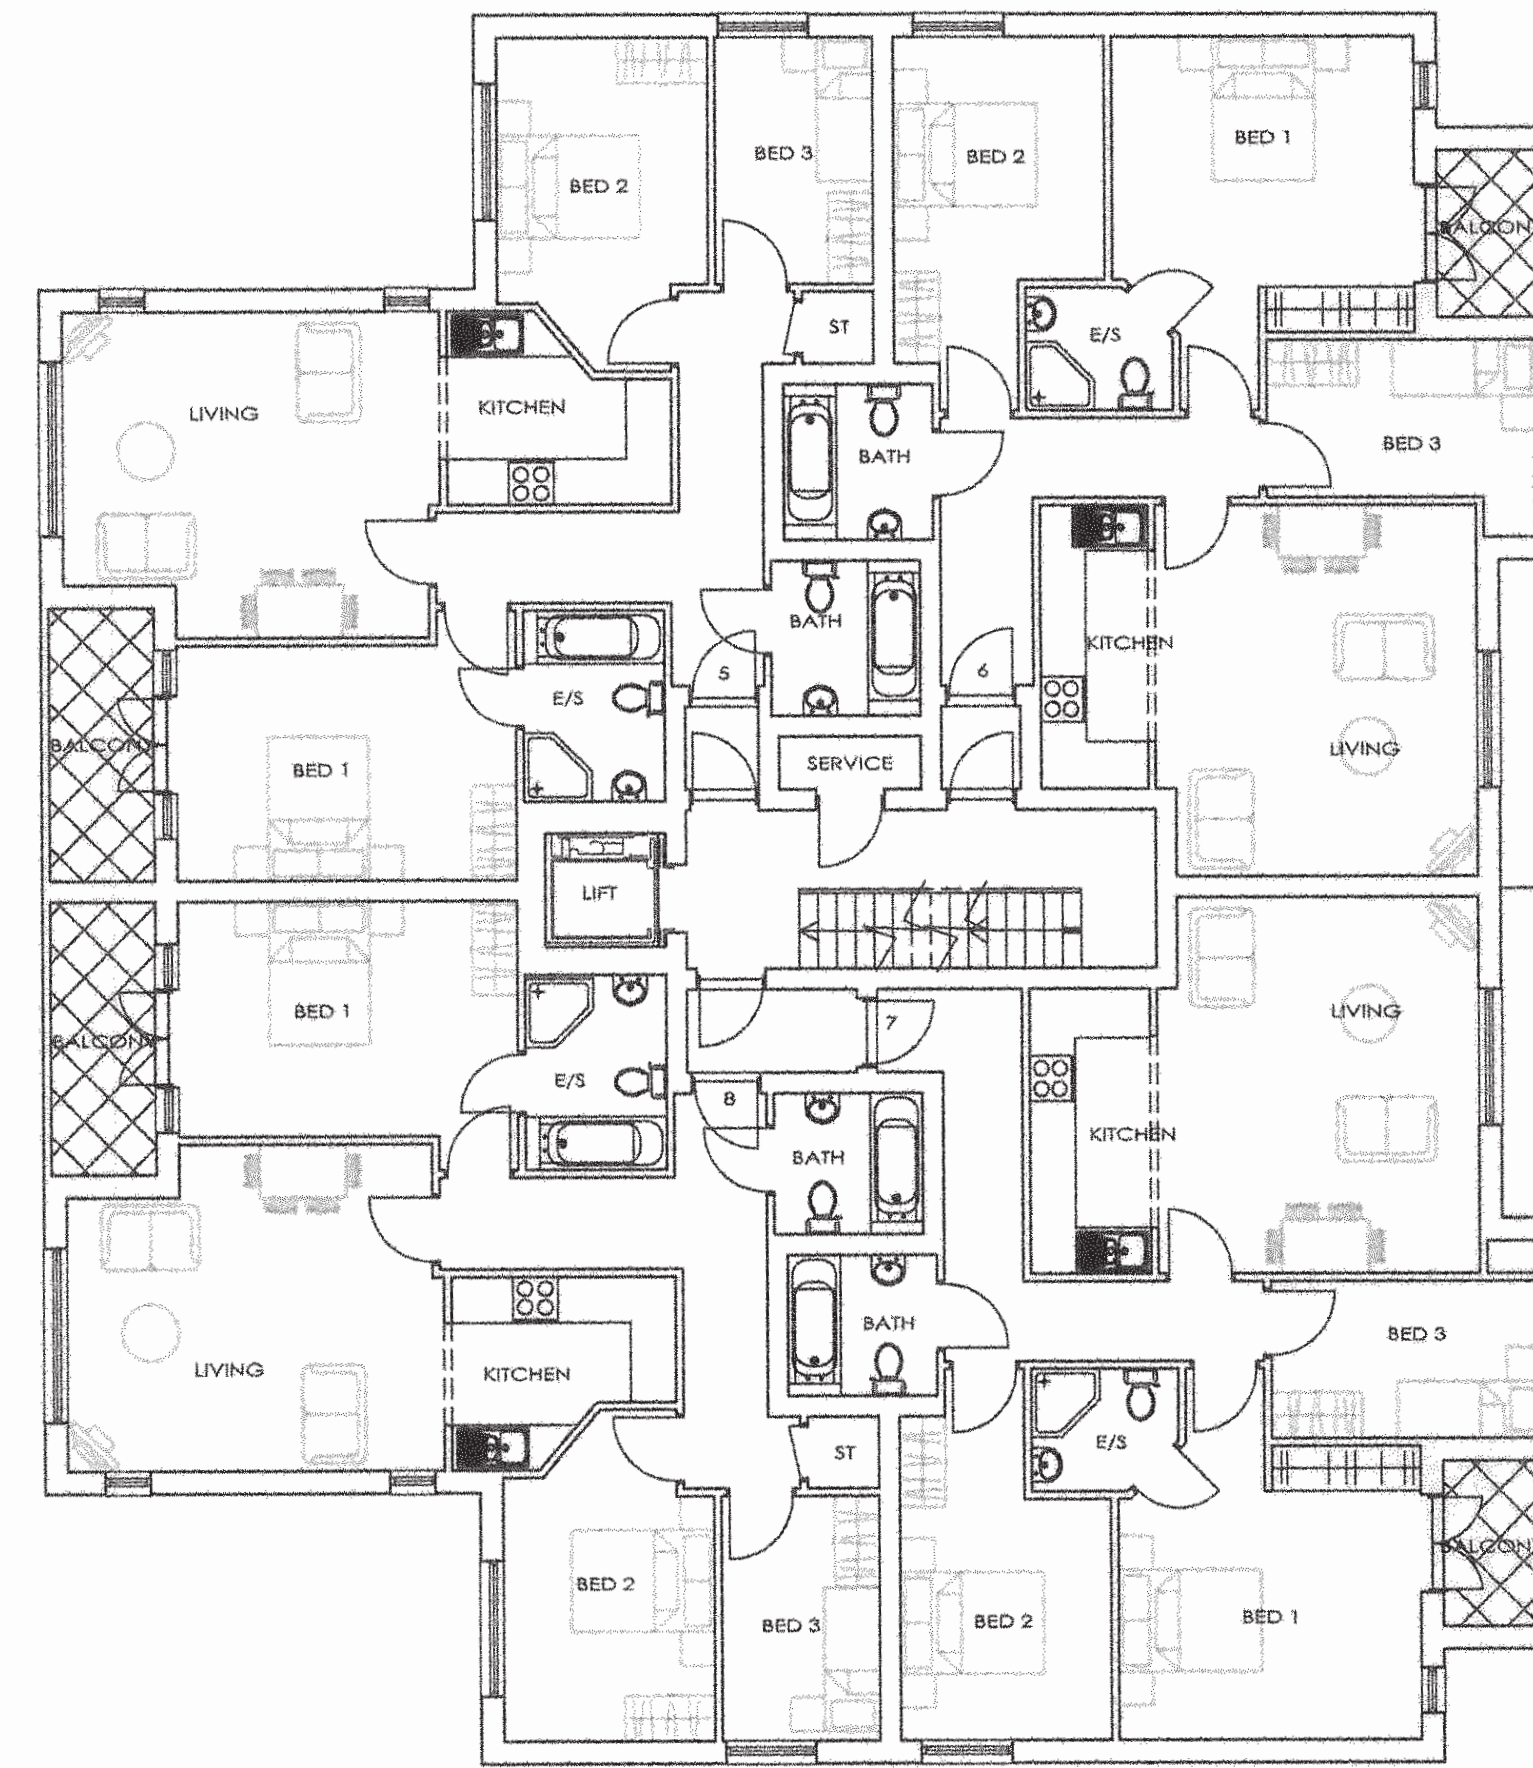

FIRST FLOOR PLAN  
SCALE 1:100

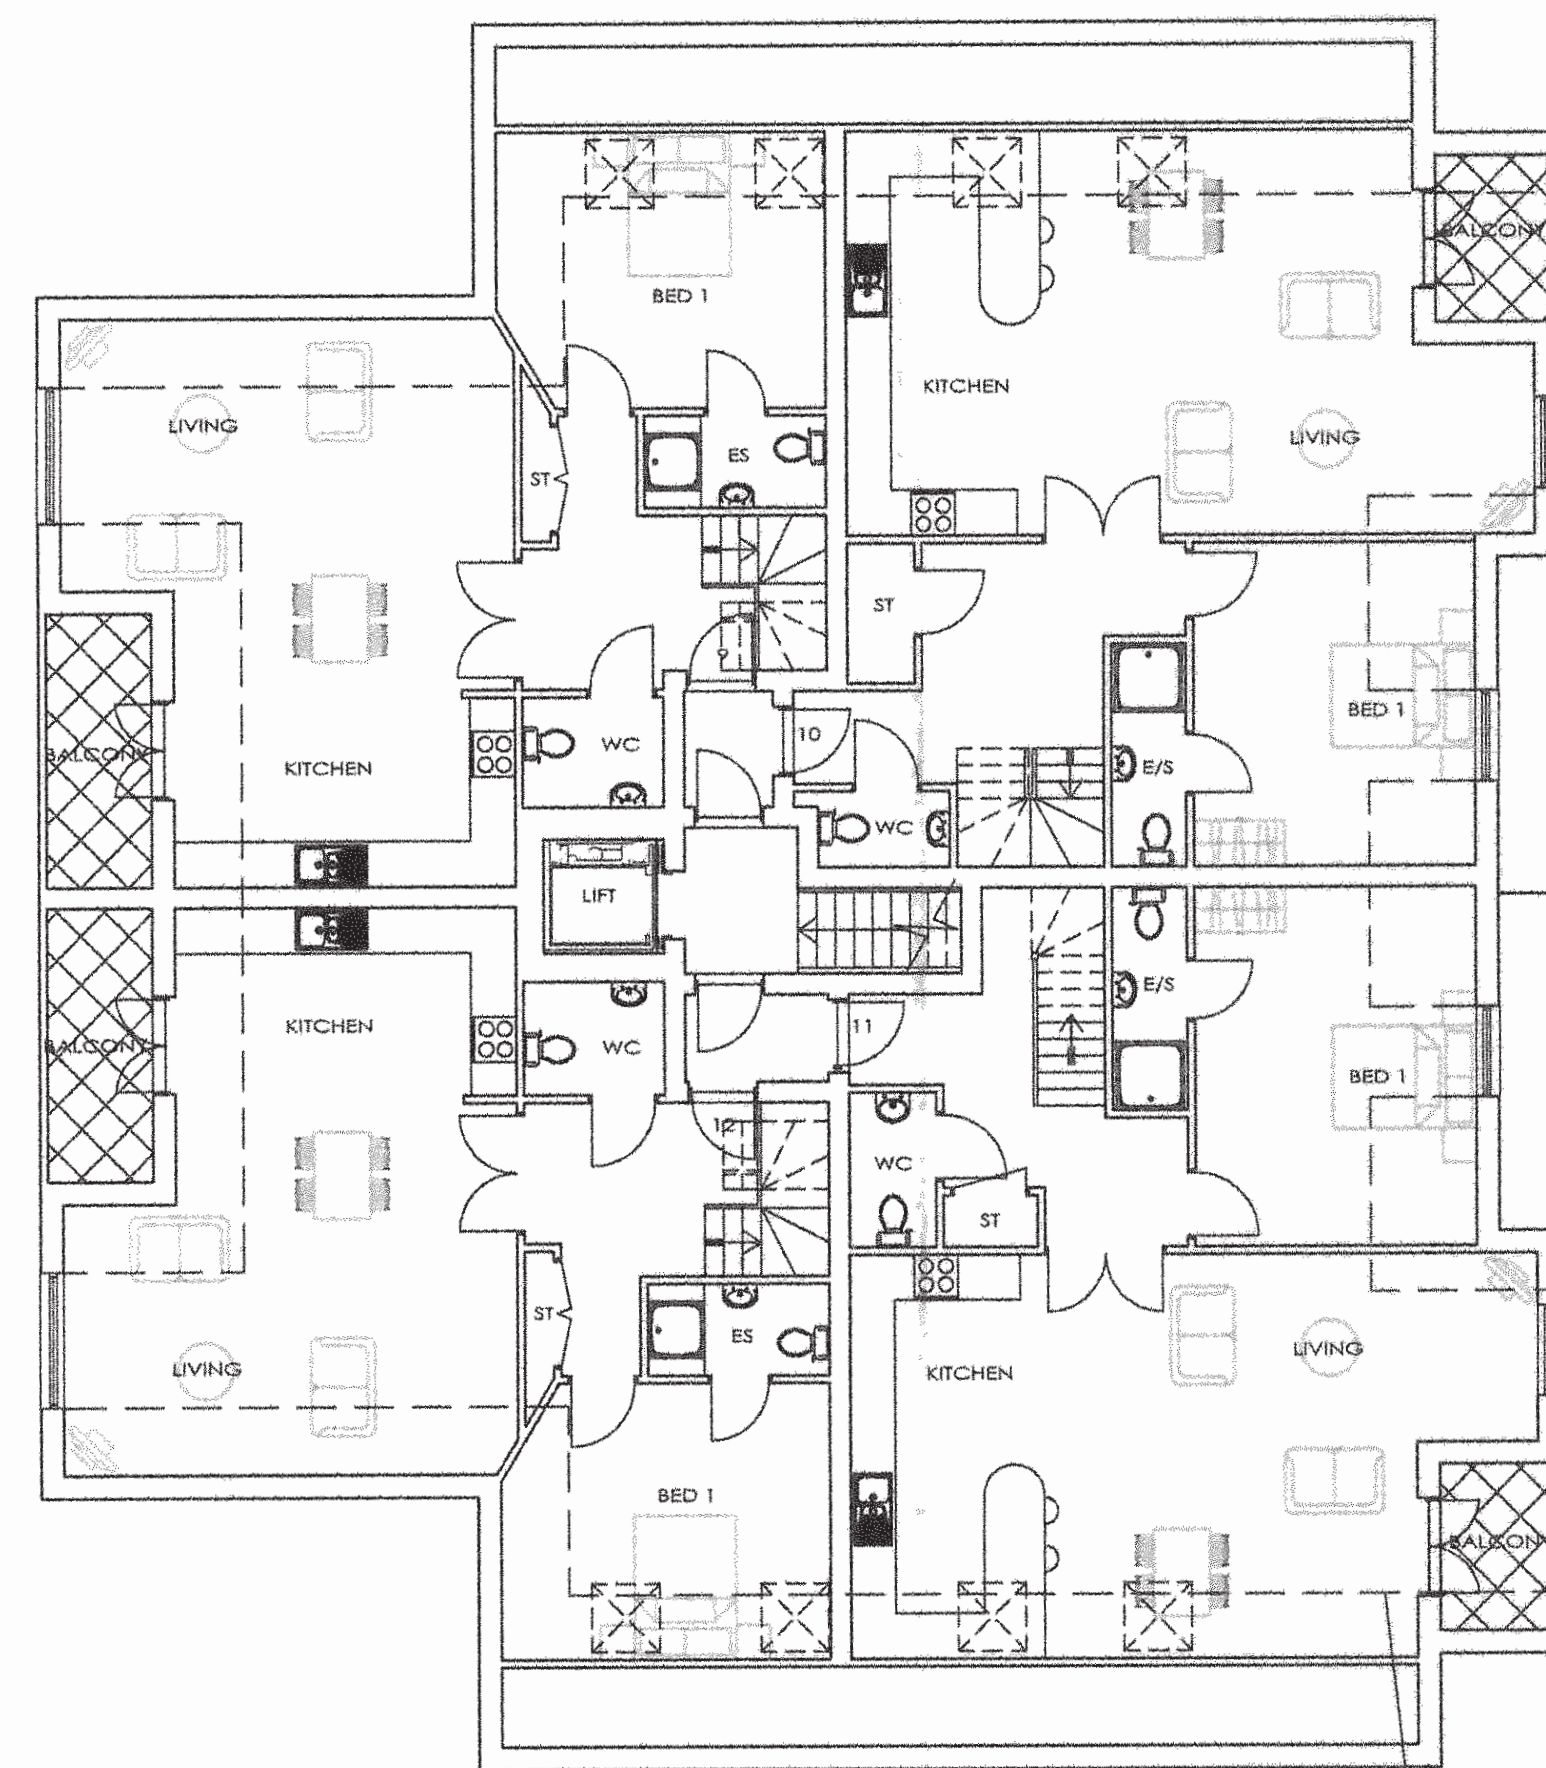

SECOND FLOOR PLAN  
SCALE 1:100

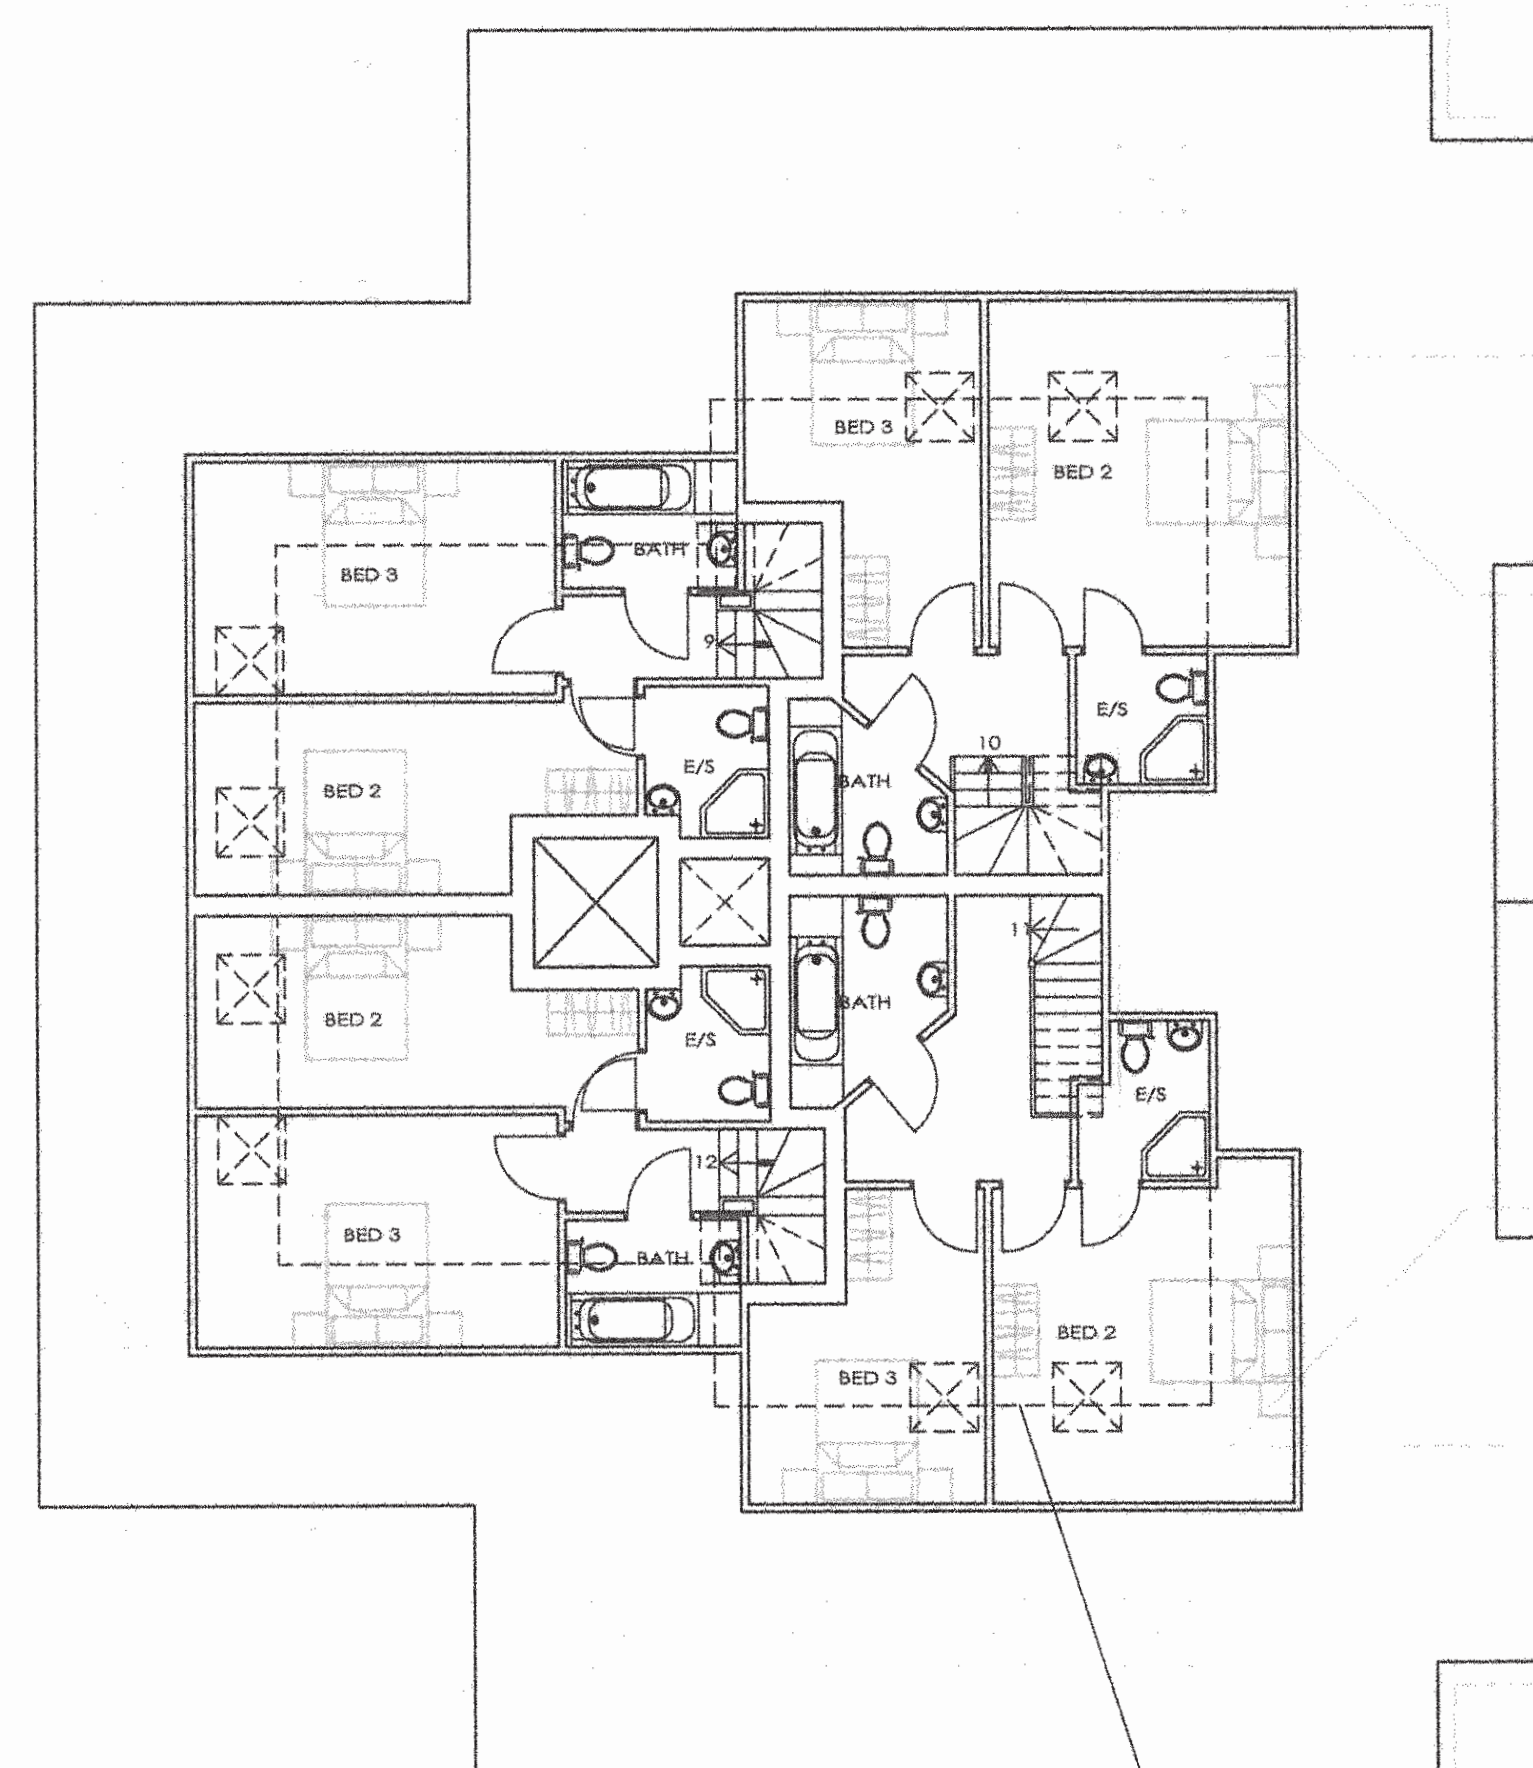

UPPER FLOOR PLAN  
SCALE 1:100

NOTES

- 1 The contents of this drawing are copyright.
- 2 Do not scale. Figured dimensions only to be used.
- 3 Contractors must verify all dimensions and report any discrepancies before putting work in hand or making any shop drawings.

FLATS	BEDROOMS	MSQ	SQFT
1	3	82	882
2	3	81	872
3	3	82	882
4	3	81	872
5	3	82	882
6	3	82	882
7	3	82	882
8	3	82	882
9(M)	3	117	1259
10(M)	3	128	1377
11(M)	3	130	1399
12(M)	3	116	1248

(M) MAISONNETTE

A. MINOR AMENDMENTS 08.10.07 ND

No.	Revision.	date	by
-----	-----------	------	----

PROPOSED DEVELOPMENT  
31 QUEENS PARK AVENUE  
BOURNEMOUTH

JMG PROPERTY GROUP

PROPOSED FLOOR PLANS

scale 1:100 @ A1	checked AP
date JUNE 07	drawn WD

7358/101

ANDERS ROBERTS AND ASSOCIATES LTD  
architecture · building surveying · planning supervision  
CHAPEL STUDIOS, 14 PUREWELL,  
CHRISTCHURCH