


NOTES
 1 The contents of this drawing are copyright.
 2 Do not scale. Figured dimensions only to be used.
 3 Contractors must verify all dimensions and report any discrepancies before pulling work in hand or making any shop drawings.

Materials: Brick and Render construction with stone detailing and concrete tiles.

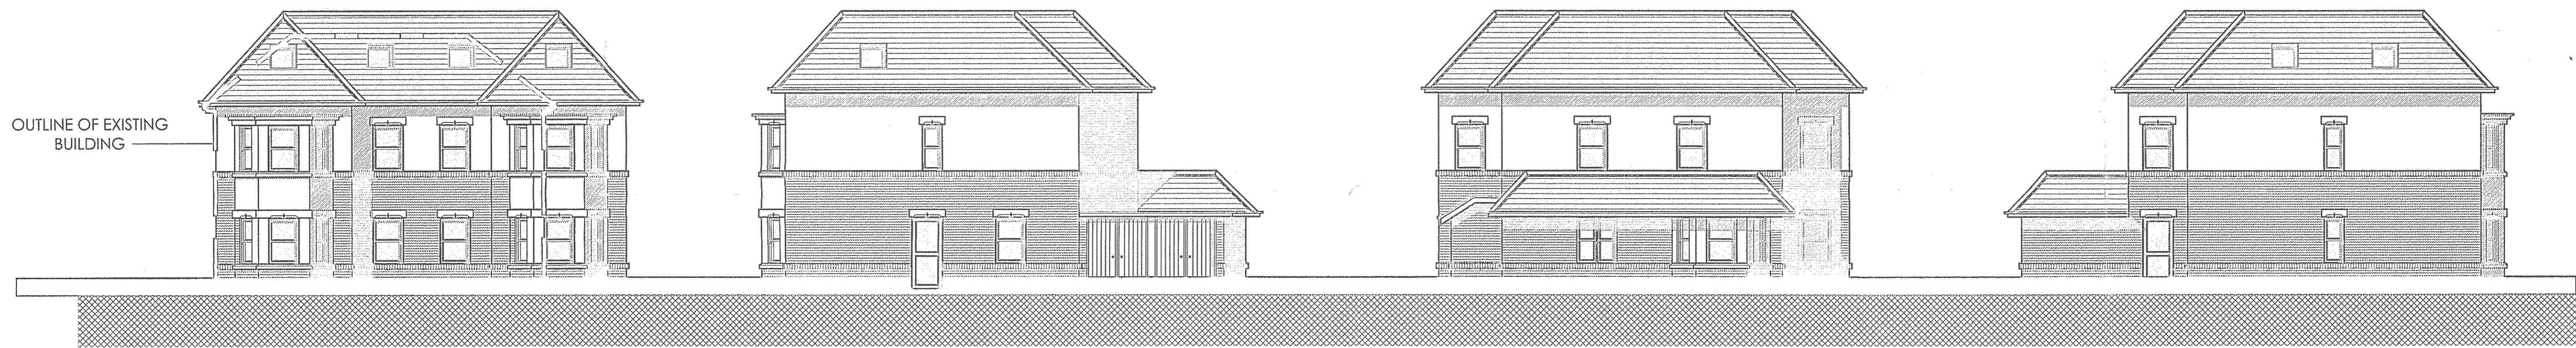

Proposed Front Elevation
scale: 1:100

Proposed Side Elevation
scale: 1:100

Proposed Rear Elevation
scale: 1:100

Proposed Side Elevation
scale: 1:100

APPROVED AMENDMENT
 TO APPLICATION NUMBER
 7-2007-15349-B
 DATED 01.04.08

B. Ground floor window amended 31.10.07 LC
 A. Amended to planners comments 29.01.07 GL

Schedule: 7 x 1 Bed Flats

No.	Revision.	date	by

PROPOSED DEVELOPMENT
 33 Portman Road
 Bournemouth

Braeside Developments

PROPOSED ELEVATIONS

scale	1:100	checked	AP
date	DEC 2006	drawn	GL
7285/101			

ANDERS ROBERTS AND ASSOCIATES LTD
 architecture · building surveying
 CHAPEL STUDIOS, 14 PUREWELL,
 CHRISTCHURCH, DORSET. BH23 1EP
 telephone Christchurch (01202) 479919
 facsimile Christchurch (01202) 488522
 email enquiries@ara-architects.co.uk
 web www.ara-architects.co.uk

