


NOTES


- 1 The contents of this drawing are copyright.
- 2 Do not scale. Figured dimensions only to be used.
- 3 Contractors must verify all dimensions and report any discrepancy before putting work in hand or making any shop drawings.



SOUTH/FRONT ELEVATION

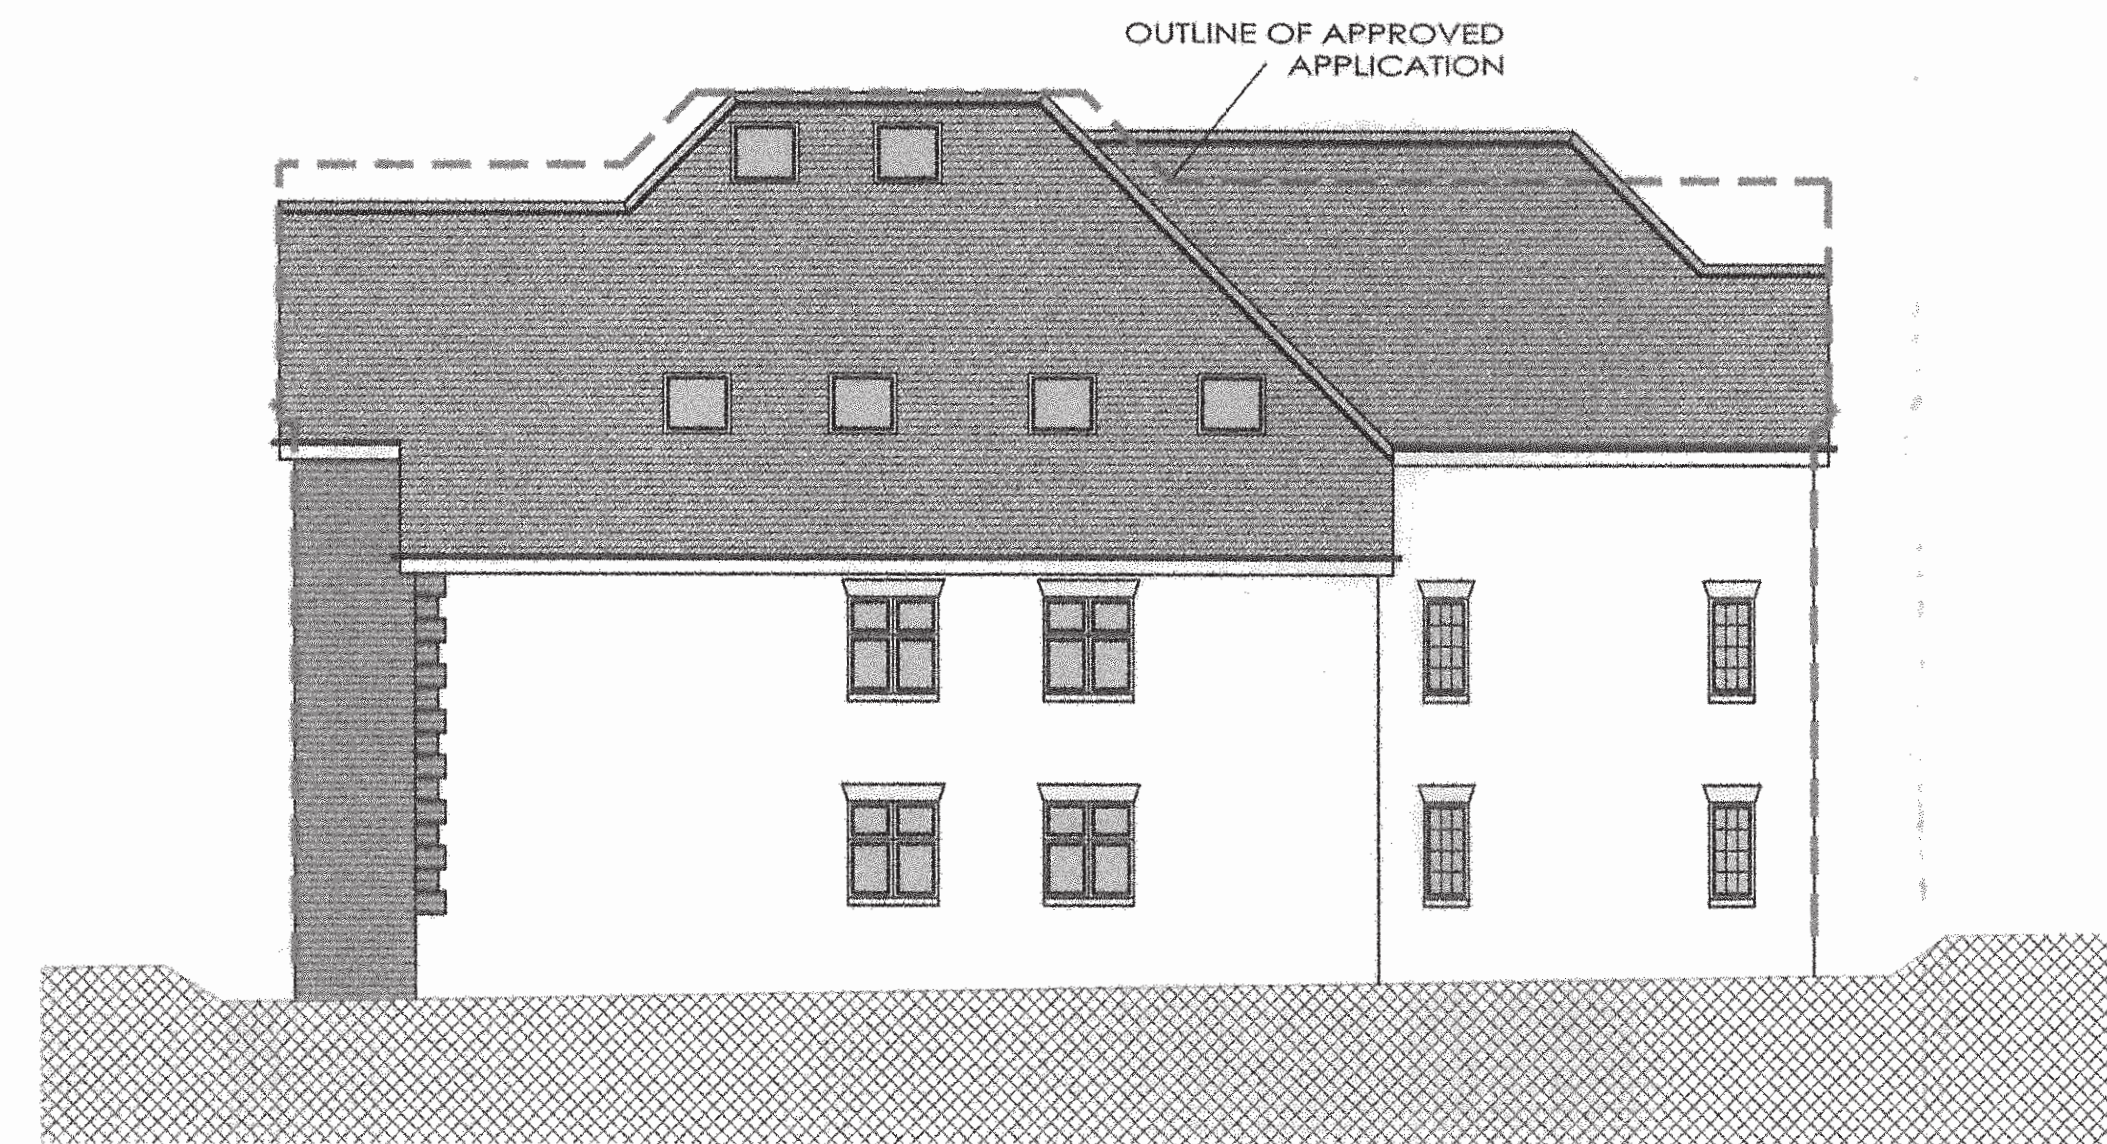


EAST/SIDE ELEVATION

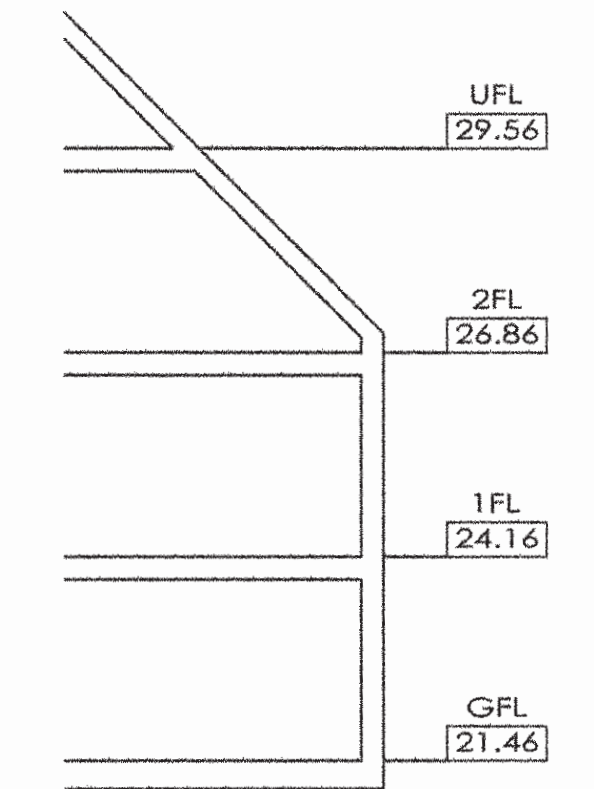

SECTION SHOWING FLOOR LEVELS



NORTH/REAR ELEVATION

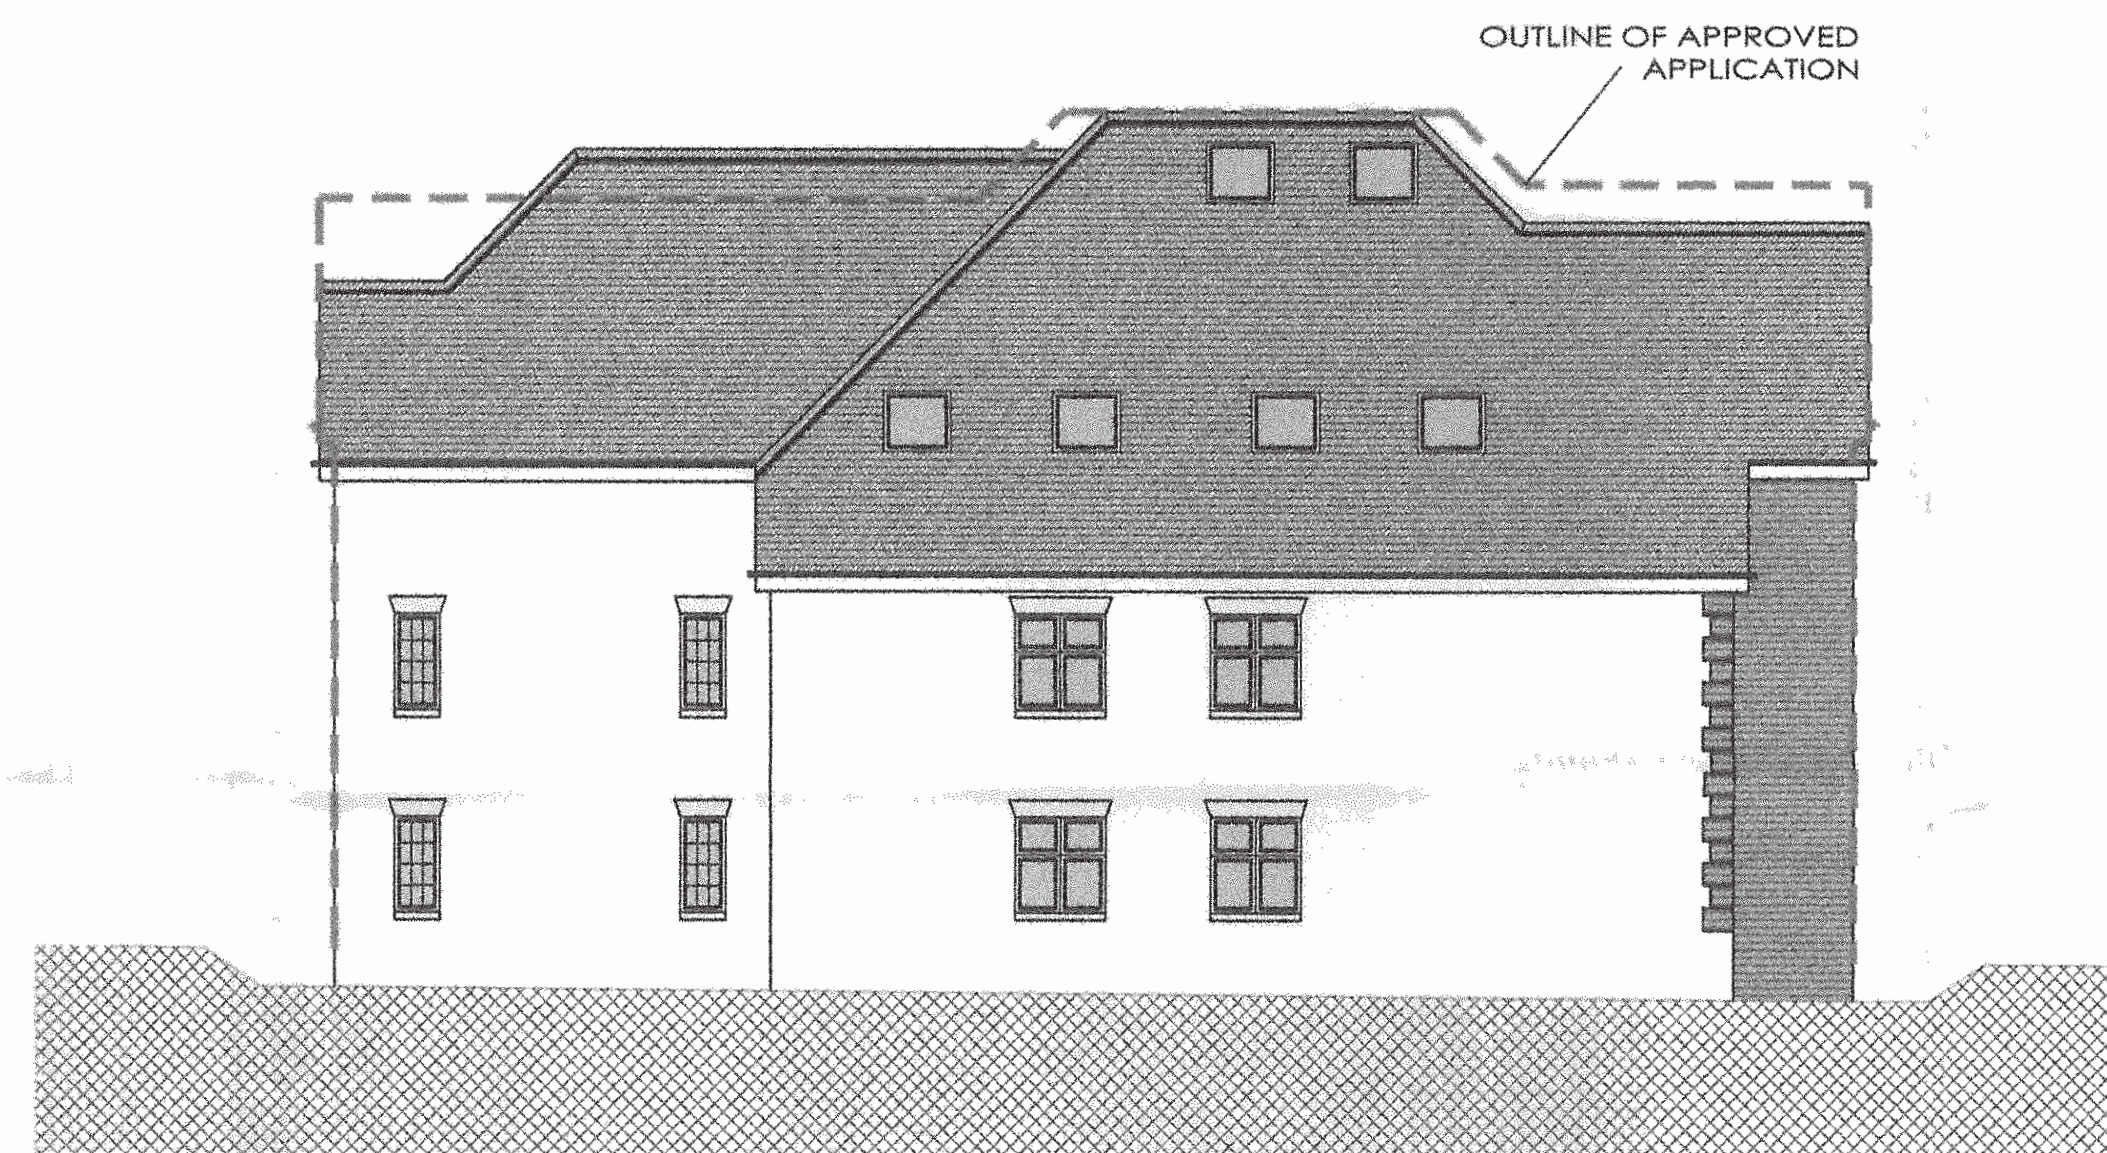

WEST/SIDE ELEVATION



STREET SCENE

27 QUEENS PARK AVENUE

PROPOSED DEVELOPMENT

35 QUEENS PARK AVENUE

This Plan
Drawing

MATERIALS:
 WALLS - WHITE RENDER / RED BRICK
 WINDOWS - UPVC
 ROOF - ETERNIT, FARMHOUSE BROWN
 PLAIN CLAY TILE

A.	MINOR AMENDMENTS	08.10.07	ND
No.	Revision.	date	by

PROPOSED DEVELOPMENT
 31 QUEENS PARK AVENUE
 BOURNEMOUTH

JMG PROPERTY GROUP

PROPOSED ELEVATIONS & STREET SCENE

scale 1:100 @ A1	checked AP
date JUNE 07	drawn WD

7358/102

ANDERS ROBERTS AND ASSOCIATES LTD
 architecture · building surveying · planning supervision
 CHAPEL STUDIOS · 14 BURNLEY